


G:\21308\04-Eng\02-Dwg\Sewer Layout\Plot_flow_pipes-normal_flow_anofp1.dwg



- LEGEND**
- AREA NOT SERVICEABLE WITH MAIN GRAVITY SEWER. REQUIRES INDIVIDUAL PUMP SYSTEMS, OR SMALL PUMP STATION TO DIRECT FLOW INTO THE GRAVITY SYSTEM.
 - GRAVITY SEWER LINE AND FLOW DIRECTION
 - PRESSURE SEWER LINE
 - SEWER PUMP STATION
 - EXISTING CONTOURS
 - PROPOSED CONTOURS

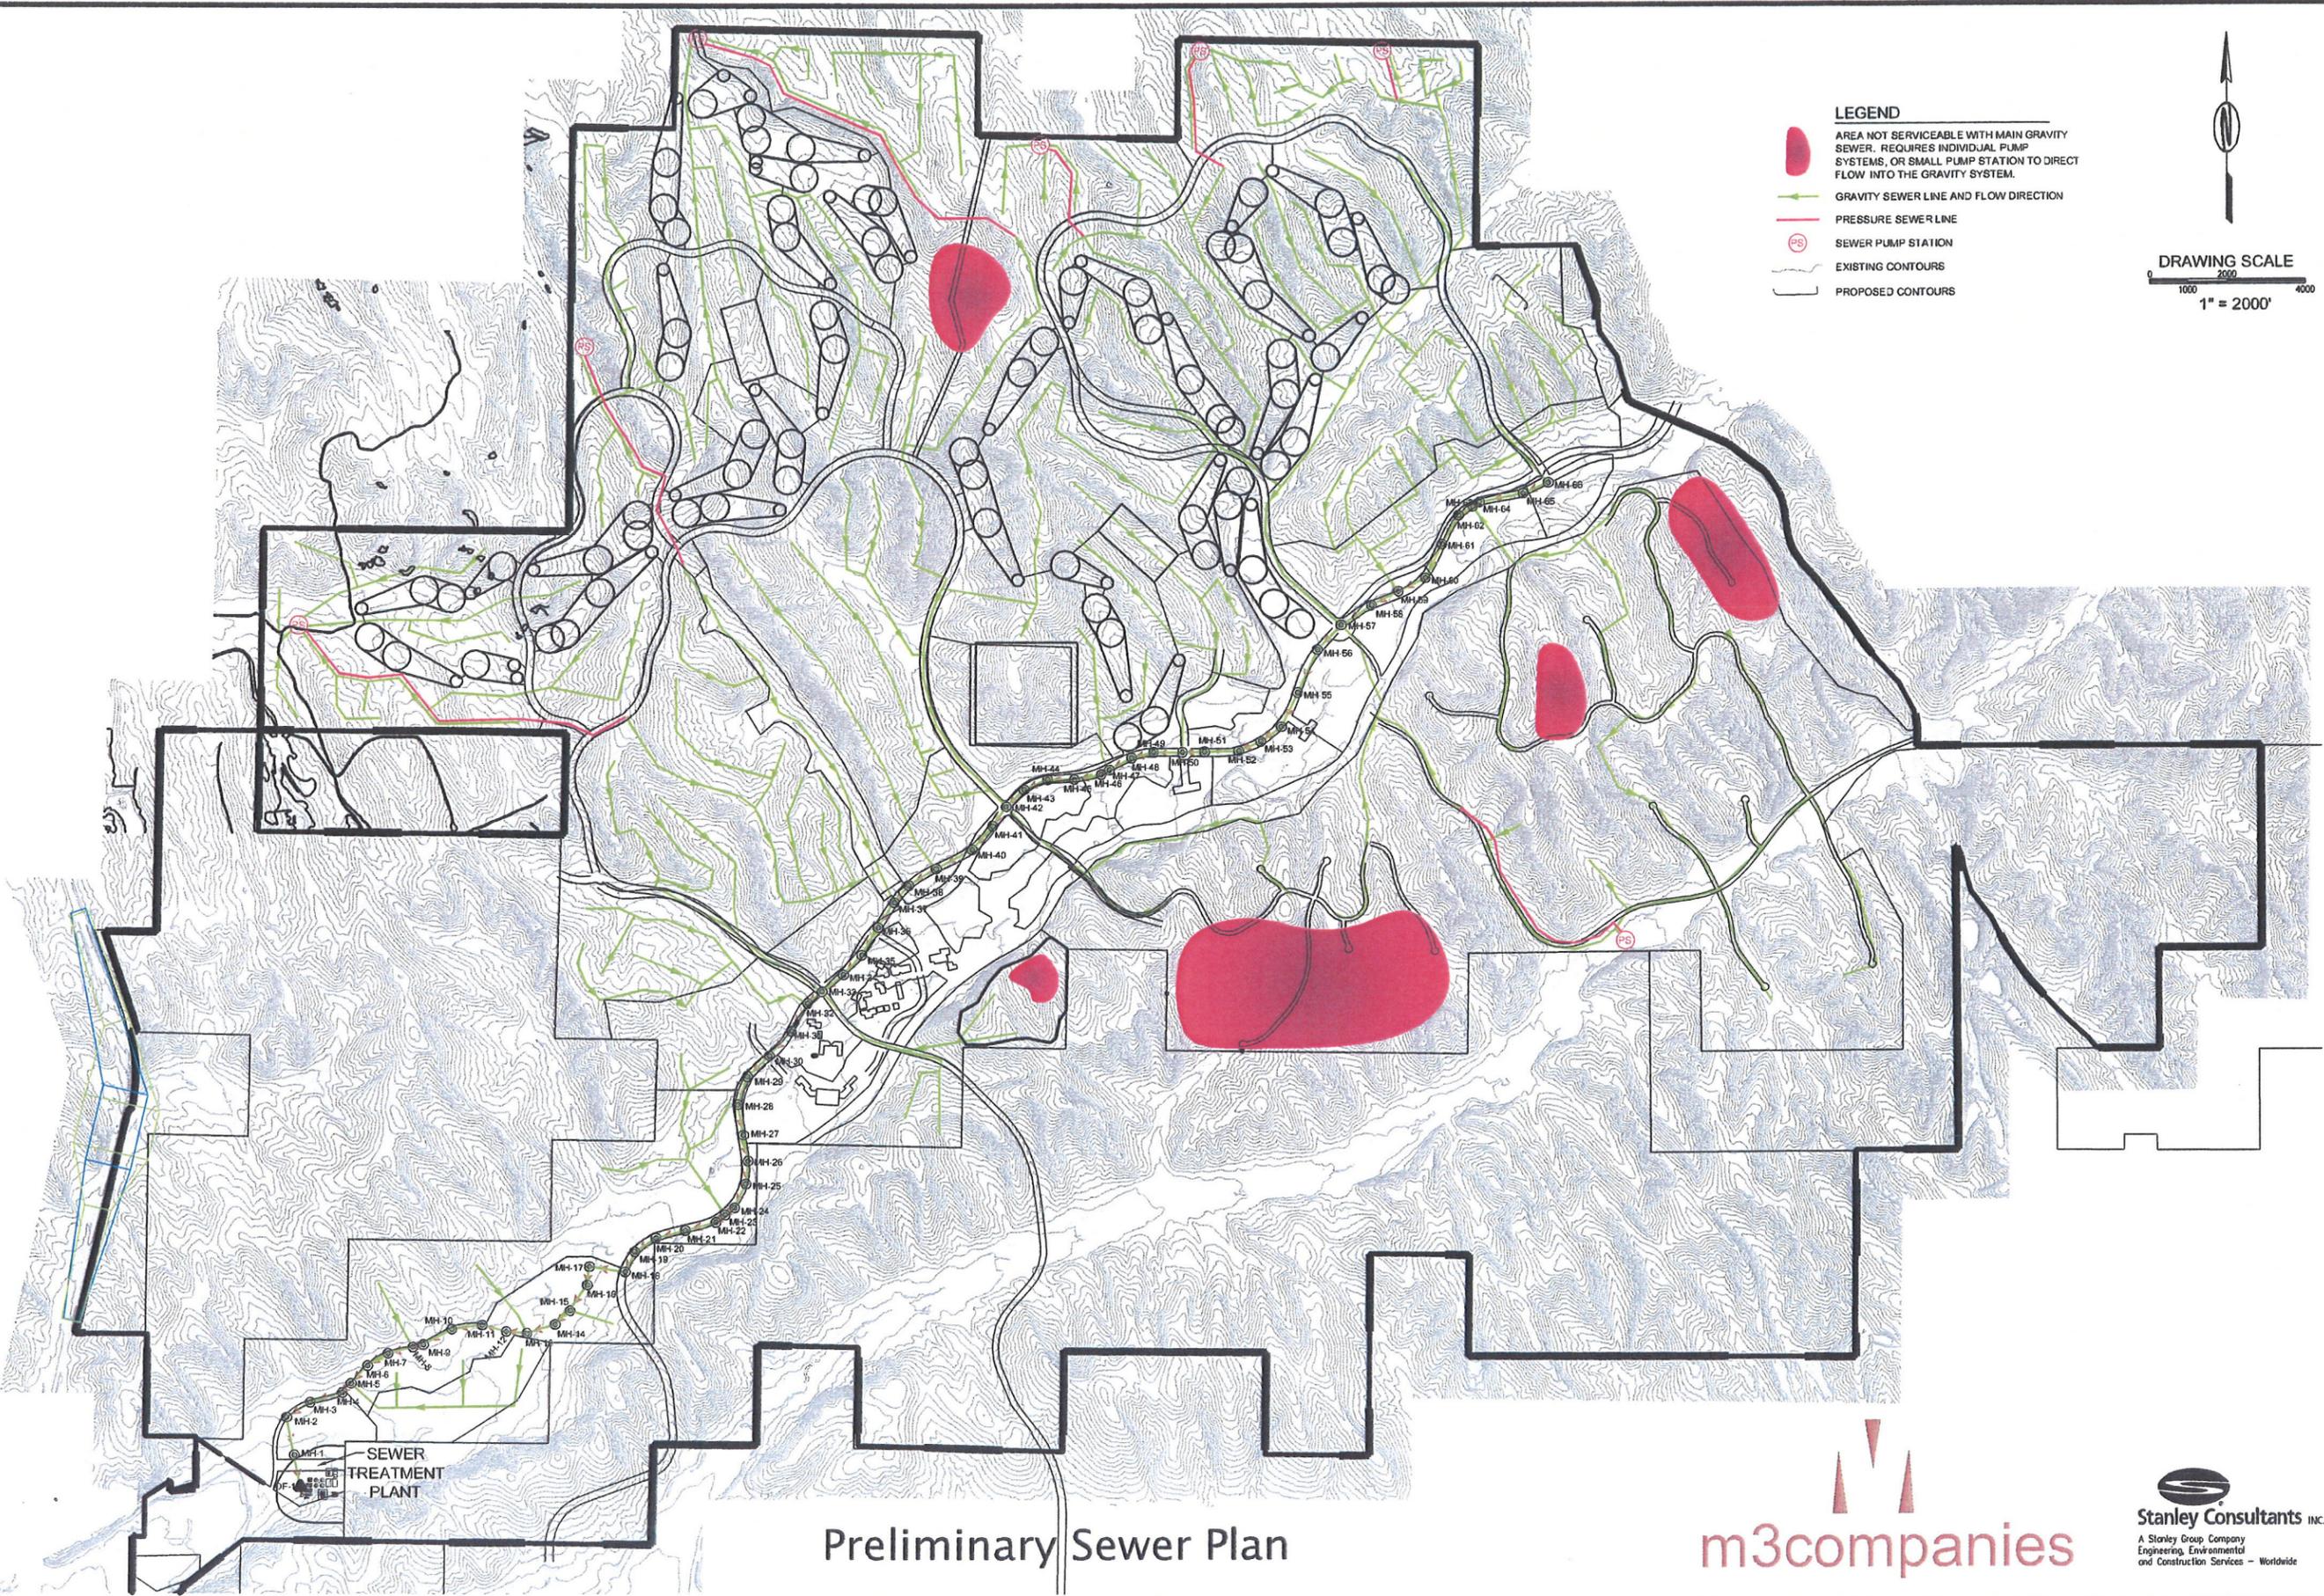

Preliminary Sewer Plan

